


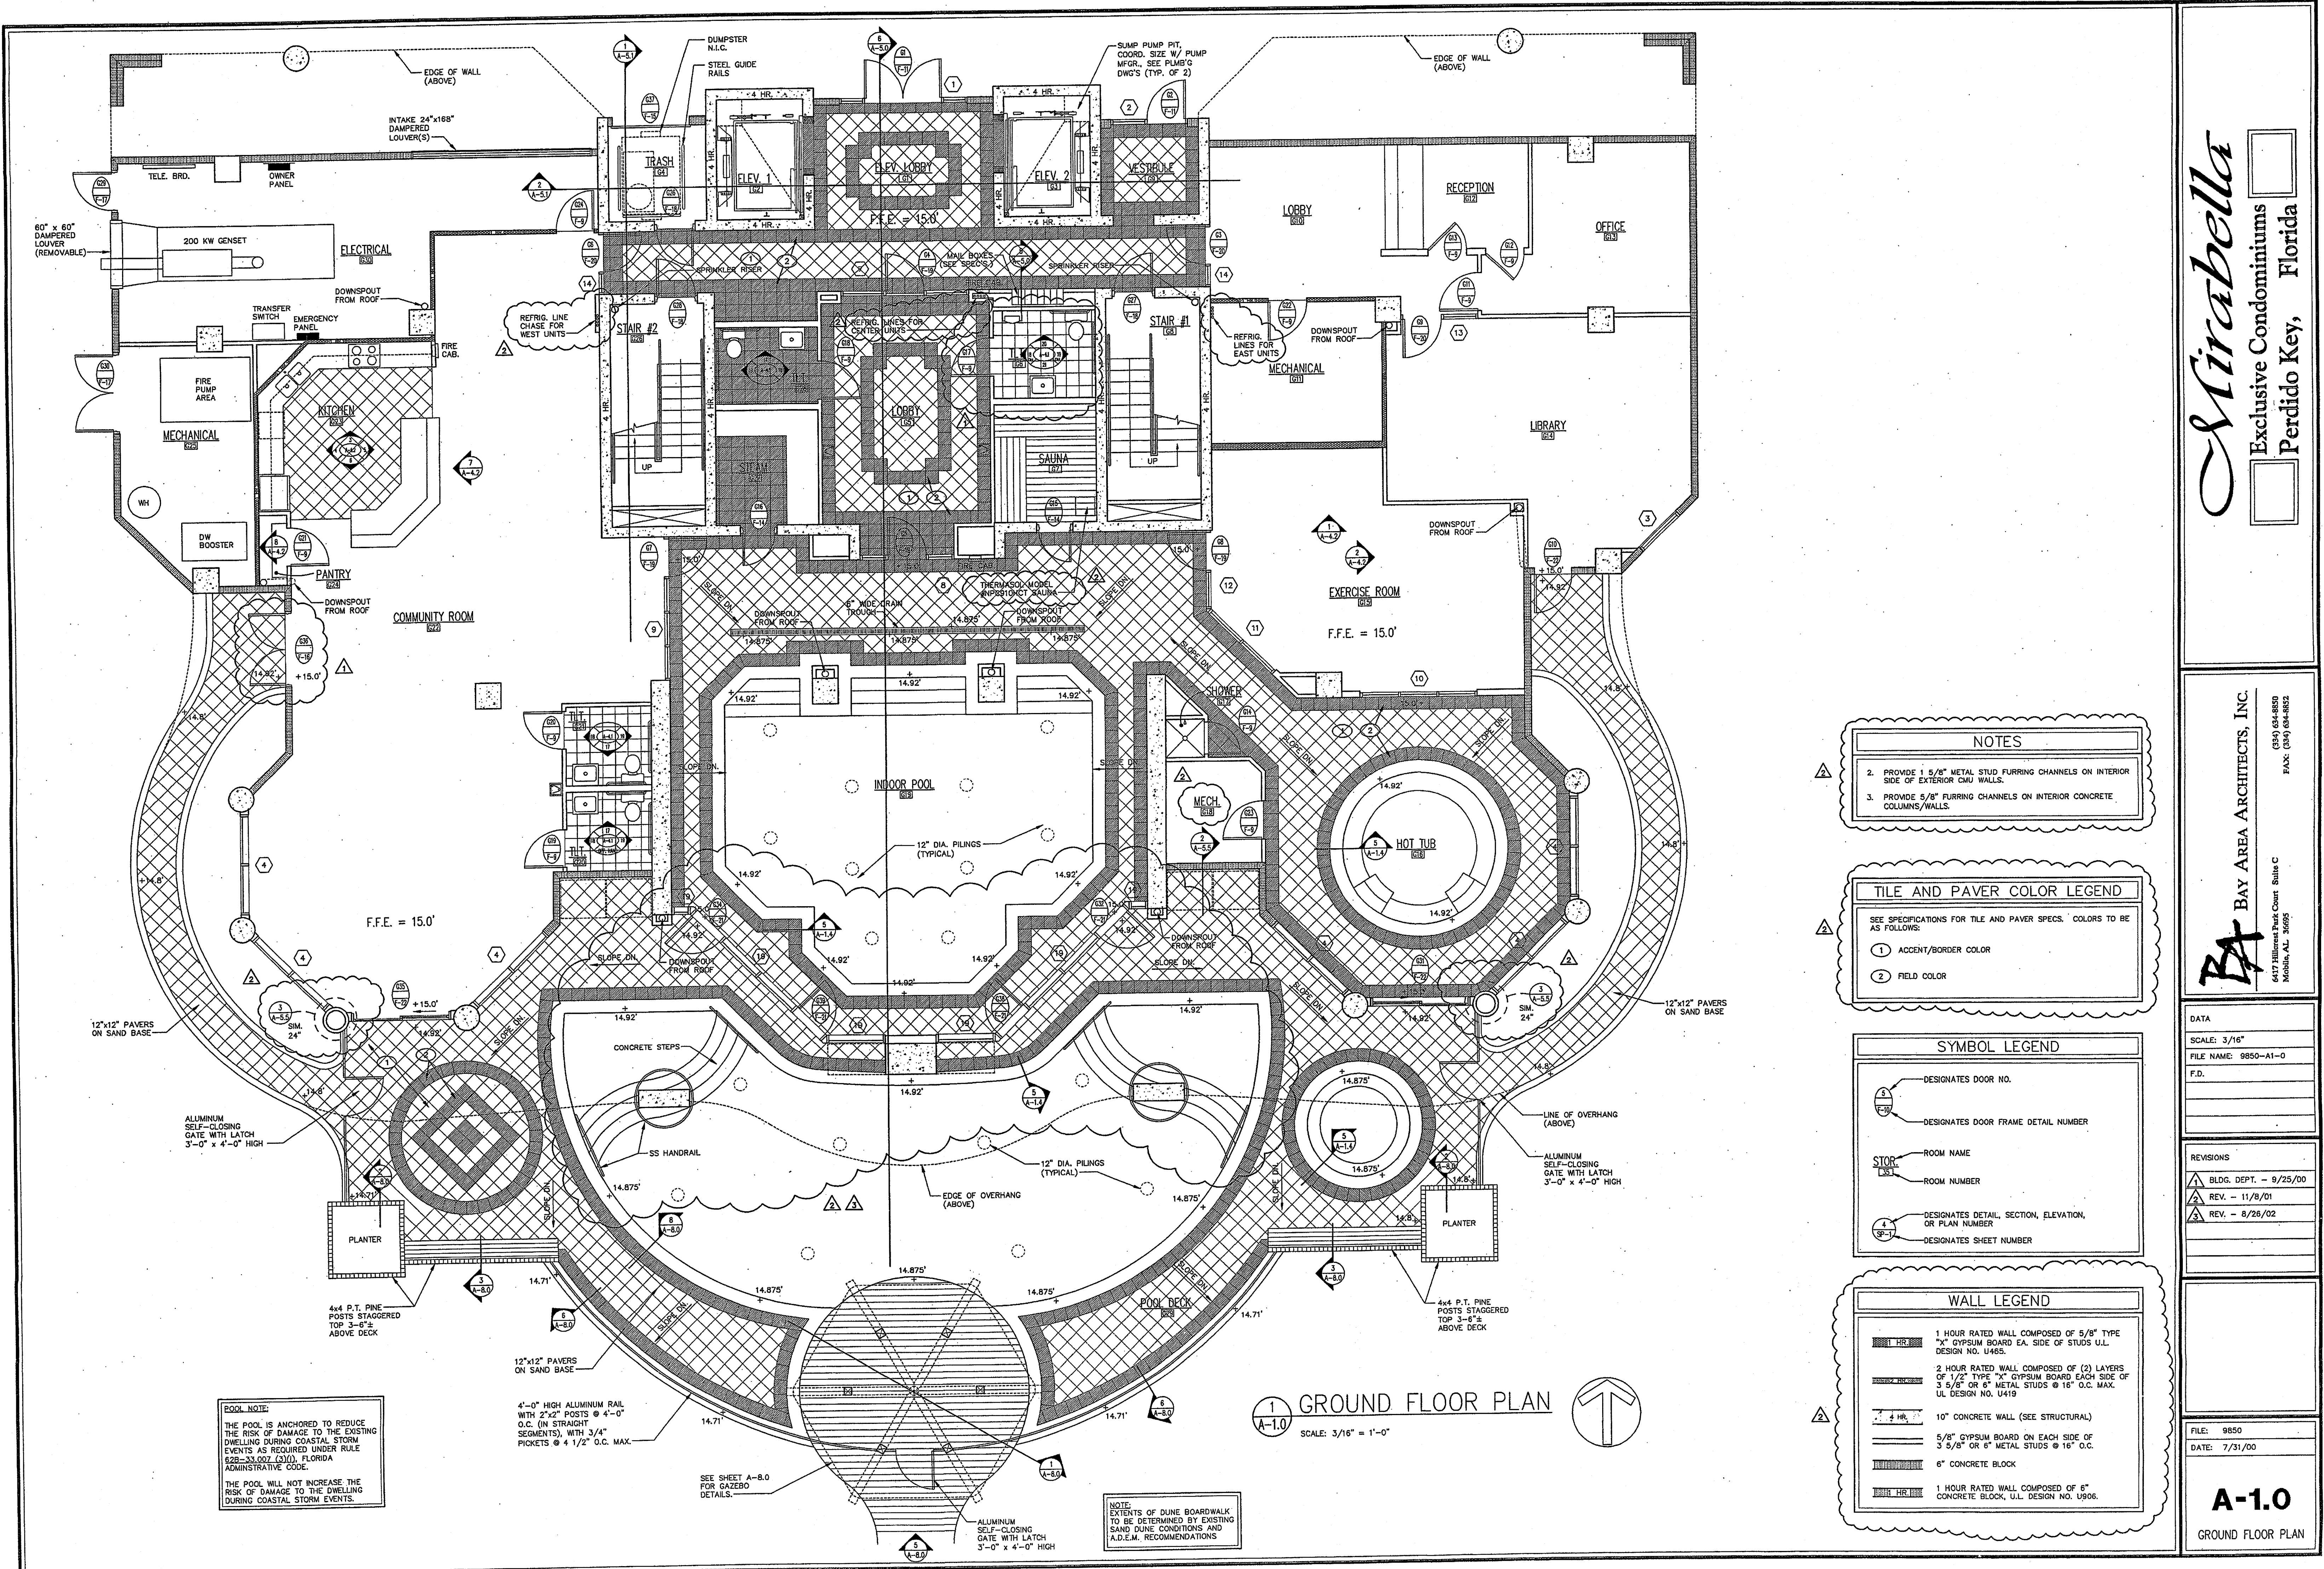

1 GROUND FLOOR PLAN
A-1.0
SCALE: 3/16" = 1'-0"

NOTES

2. PROVIDE 1 5/8" METAL STUD FURRING CHANNELS ON INTERIOR SIDE OF EXTERIOR CMU WALLS.

3. PROVIDE 5/8" FURRING CHANNELS ON INTERIOR CONCRETE COLUMNS/WALLS.

TILE AND PAVER COLOR LEGEND

SEE SPECIFICATIONS FOR TILE AND PAVER SPECS. COLORS TO BE AS FOLLOWS:

1 ACCENT/BORDER COLOR

2 FIELD COLOR

SYMBOL LEGEND

DESIGNATES DOOR NO.

DESIGNATES DOOR FRAME DETAIL NUMBER

ROOM NAME

ROOM NUMBER

DESIGNATES DETAIL, SECTION, ELEVATION, OR PLAN NUMBER

DESIGNATES SHEET NUMBER

WALL LEGEND

1 HOUR RATED WALL COMPOSED OF 5/8" TYPE "X" GYPSUM BOARD EA. SIDE OF STUDS U.L. DESIGN NO. U465.

2 HOUR RATED WALL COMPOSED OF (2) LAYERS OF 1/2" TYPE "X" GYPSUM BOARD EACH SIDE OF 3 5/8" OR 6" METAL STUDS @ 16" O.C. MAX. U.L. DESIGN NO. U419

10" CONCRETE WALL (SEE STRUCTURAL)

5/8" GYPSUM BOARD ON EACH SIDE OF 3 5/8" OR 6" METAL STUDS @ 16" O.C.

6" CONCRETE BLOCK

1 HOUR RATED WALL COMPOSED OF 6" CONCRETE BLOCK, U.L. DESIGN NO. U906.

Sirabella

Exclusive Condominiums
Perdido Key, Florida

BAY AREA ARCHITECTS, INC.

6417 Hillcrest Park Court Suite C
Mobile, AL 36695

PHONE: (334) 834-8830
FAX: (334) 834-8832

DATA

SCALE: 3/16"

FILE NAME: 9850-A1-0

F.D.

REVISIONS

BLDG. DEPT. - 9/25/00

REV. - 11/8/01

REV. - 8/26/02

FILE: 9850

DATE: 7/31/00

A-1.0

GROUND FLOOR PLAN