


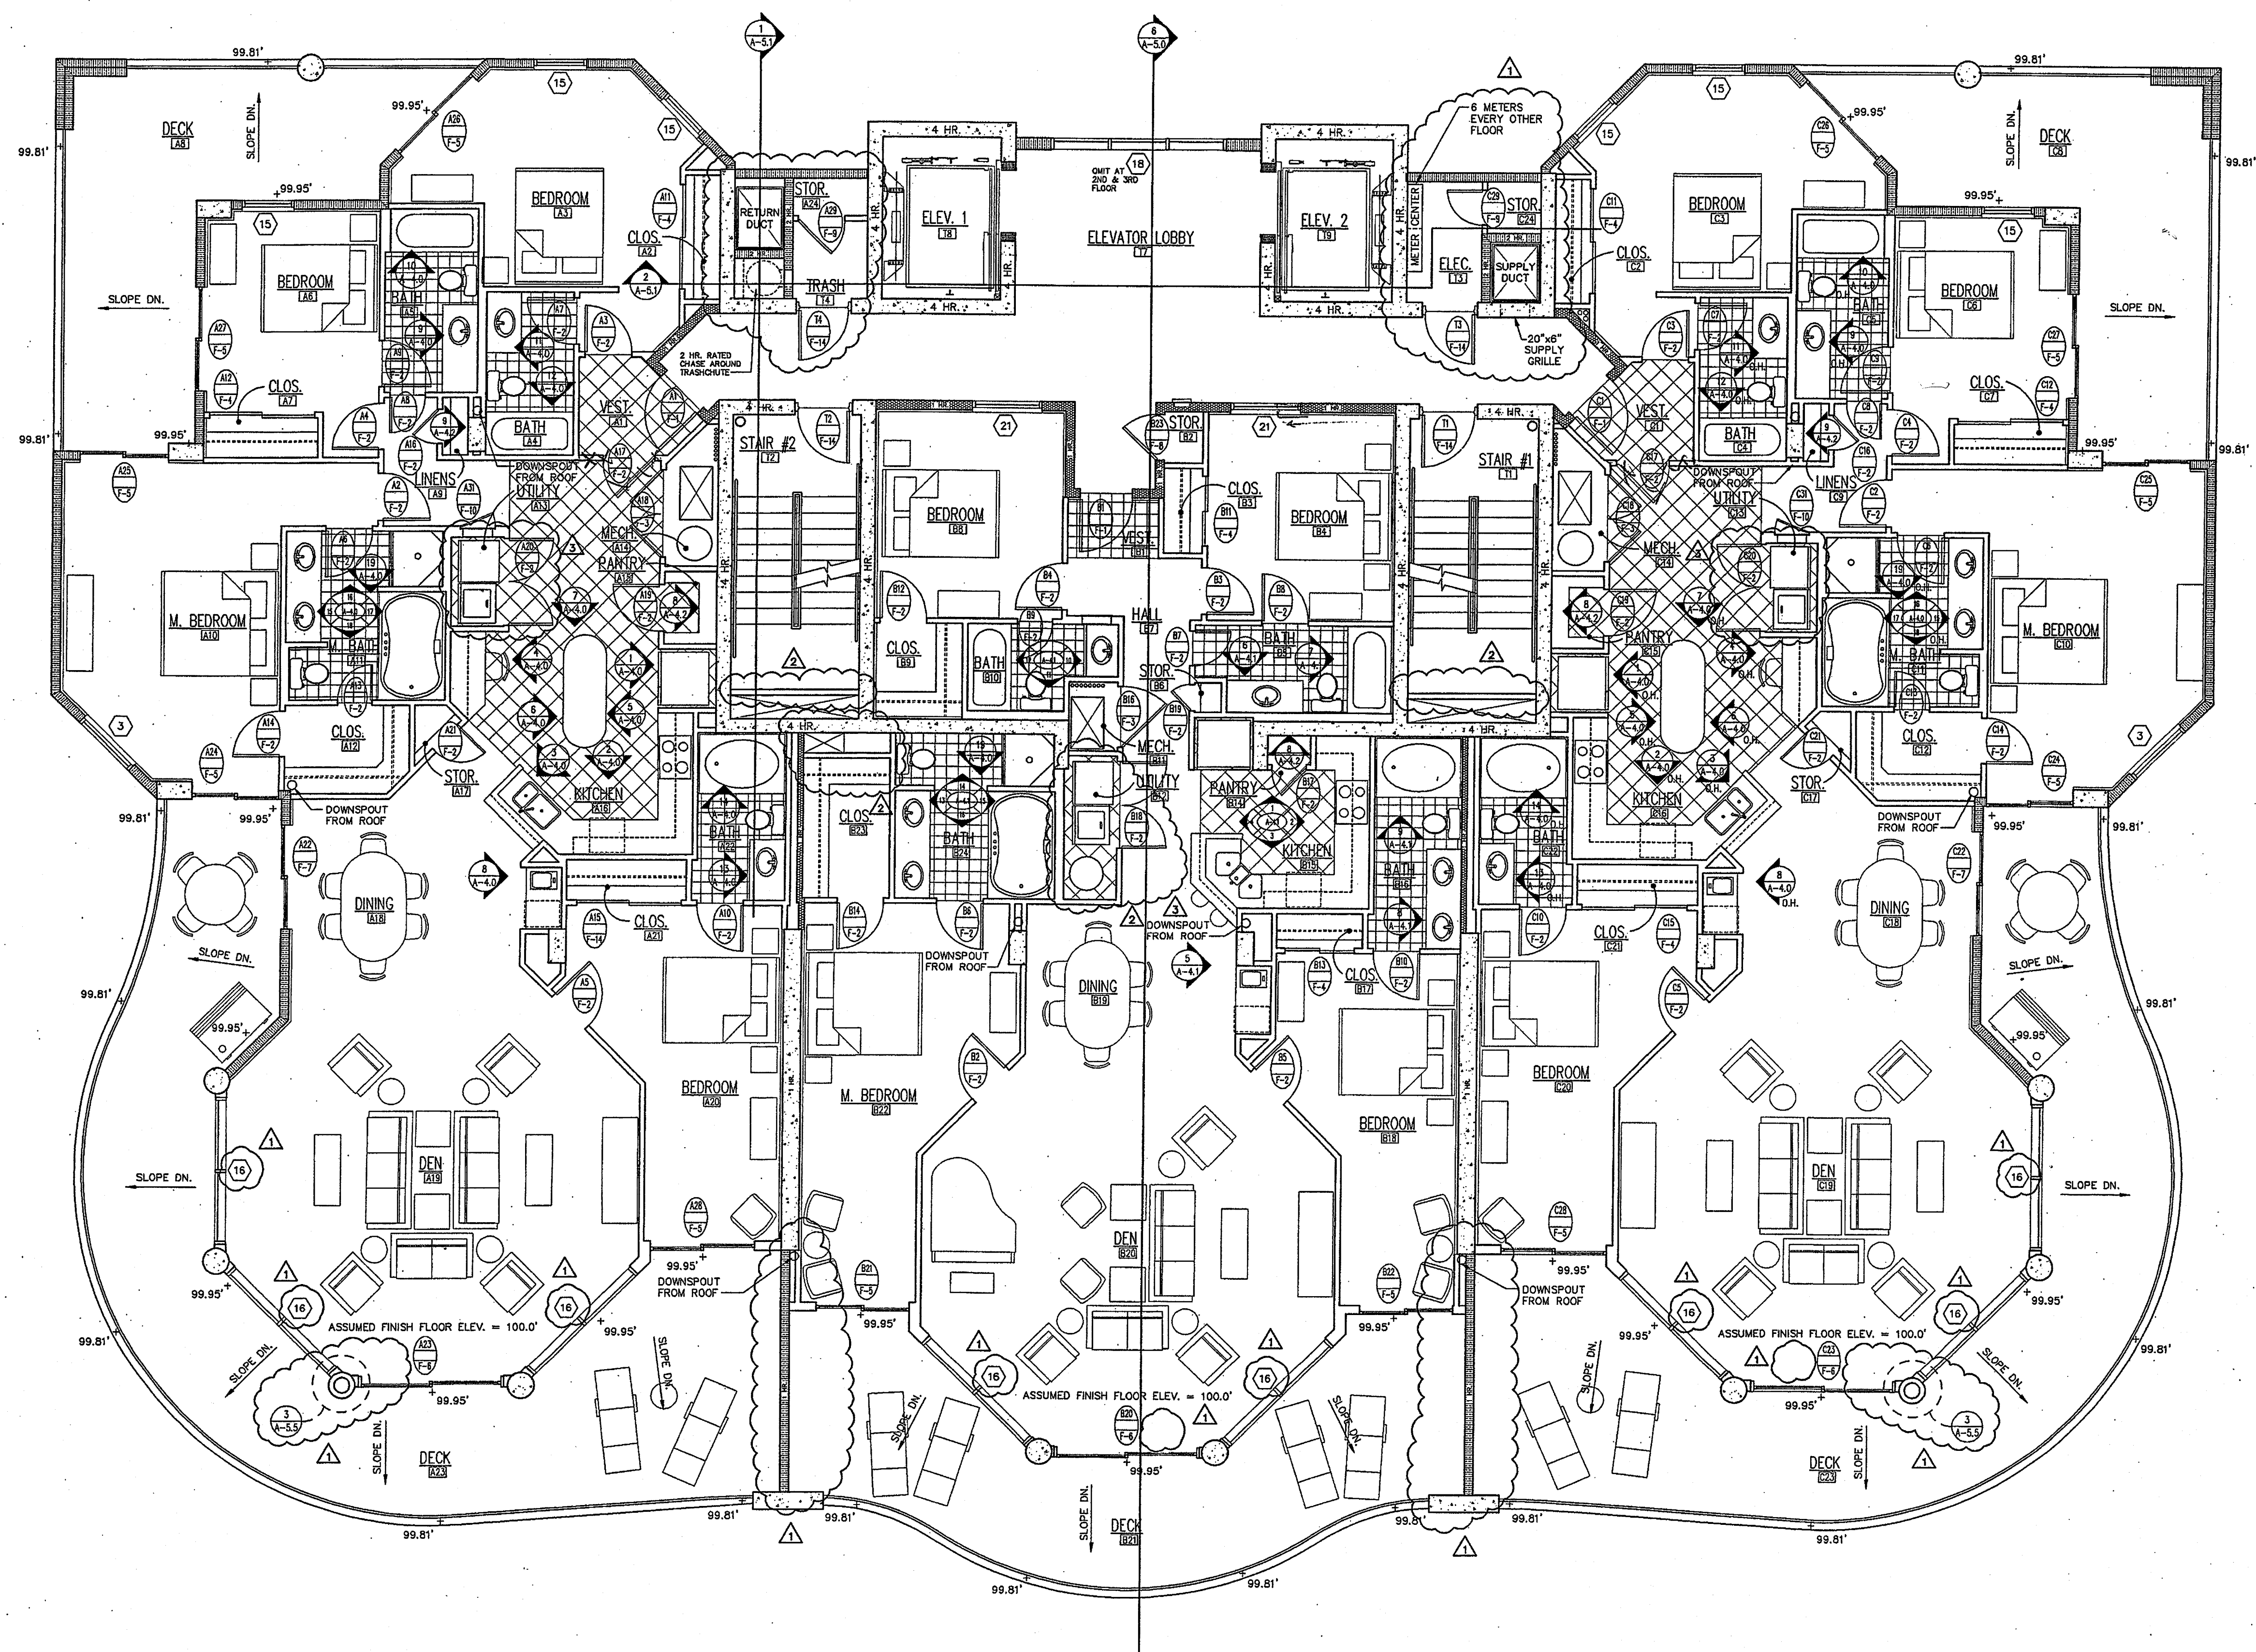

1
A-1.2
TYPICAL FLOOR PLAN
SCALE: 3/16" = 1'-0"

SYMBOL LEGEND	
	DESIGNATES DOOR NO.
	DESIGNATES DOOR FRAME DETAIL NUMBER
	ROOM NAME
	ROOM NUMBER
	DESIGNATES DETAIL, SECTION, ELEVATION, OR PLAN NUMBER
	DESIGNATES SHEET NUMBER

WALL LEGEND	
	1 HOUR RATED WALL COMPOSED OF 5/8" TYPE "X" GYPSUM BOARD E.A. SIDE OF STUDS U.L. DESIGN NO. U465.
	2 HOUR RATED WALL COMPOSED OF (2) LAYERS OF 1/2" TYPE "X" GYPSUM BOARD EACH SIDE OF 3 5/8" OR 6" METAL STUDS @ 16" O.C. MAX. UL DESIGN NO. U419
	10" CONCRETE WALL (SEE STRUCTURAL)
	5/8" GYPSUM BOARD ON EACH SIDE OF 3 5/8" OR 6" METAL STUDS @ 16" O.C.
	6" CONCRETE BLOCK
	1 HOUR RATED WALL COMPOSED OF 6" CONCRETE BLOCK, U.L. DESIGN NO. U906.

NOTES	
1.	PROVIDE 1 5/8" METAL STUD FURRING CHANNELS ON INTERIOR SIDE OF EXTERIOR CMU WALLS.
2.	PROVIDE 5/8" FURRING CHANNELS ON INTERIOR CONCRETE COLUMNS/WALLS.

Sirabella
Exclusive Condominiums
Perdido Key, Florida

BAY AREA ARCHITECTS, INC.
6417 Hillcrest Park Court, Suite C
Mobile, AL 36685
PHONE: (334) 654-4565
FAX: (334) 654-4852

DATA
SCALE: 3/16"
FILE NAME: 9850-A1-2
F.D.

REVISIONS
REV. - 11/8/01
REV. - 9/4/02
REV. - 10/16/02

FILE: 9850
DATE: 7/31/00

A-1.2
TYPICAL FLOOR PLAN