



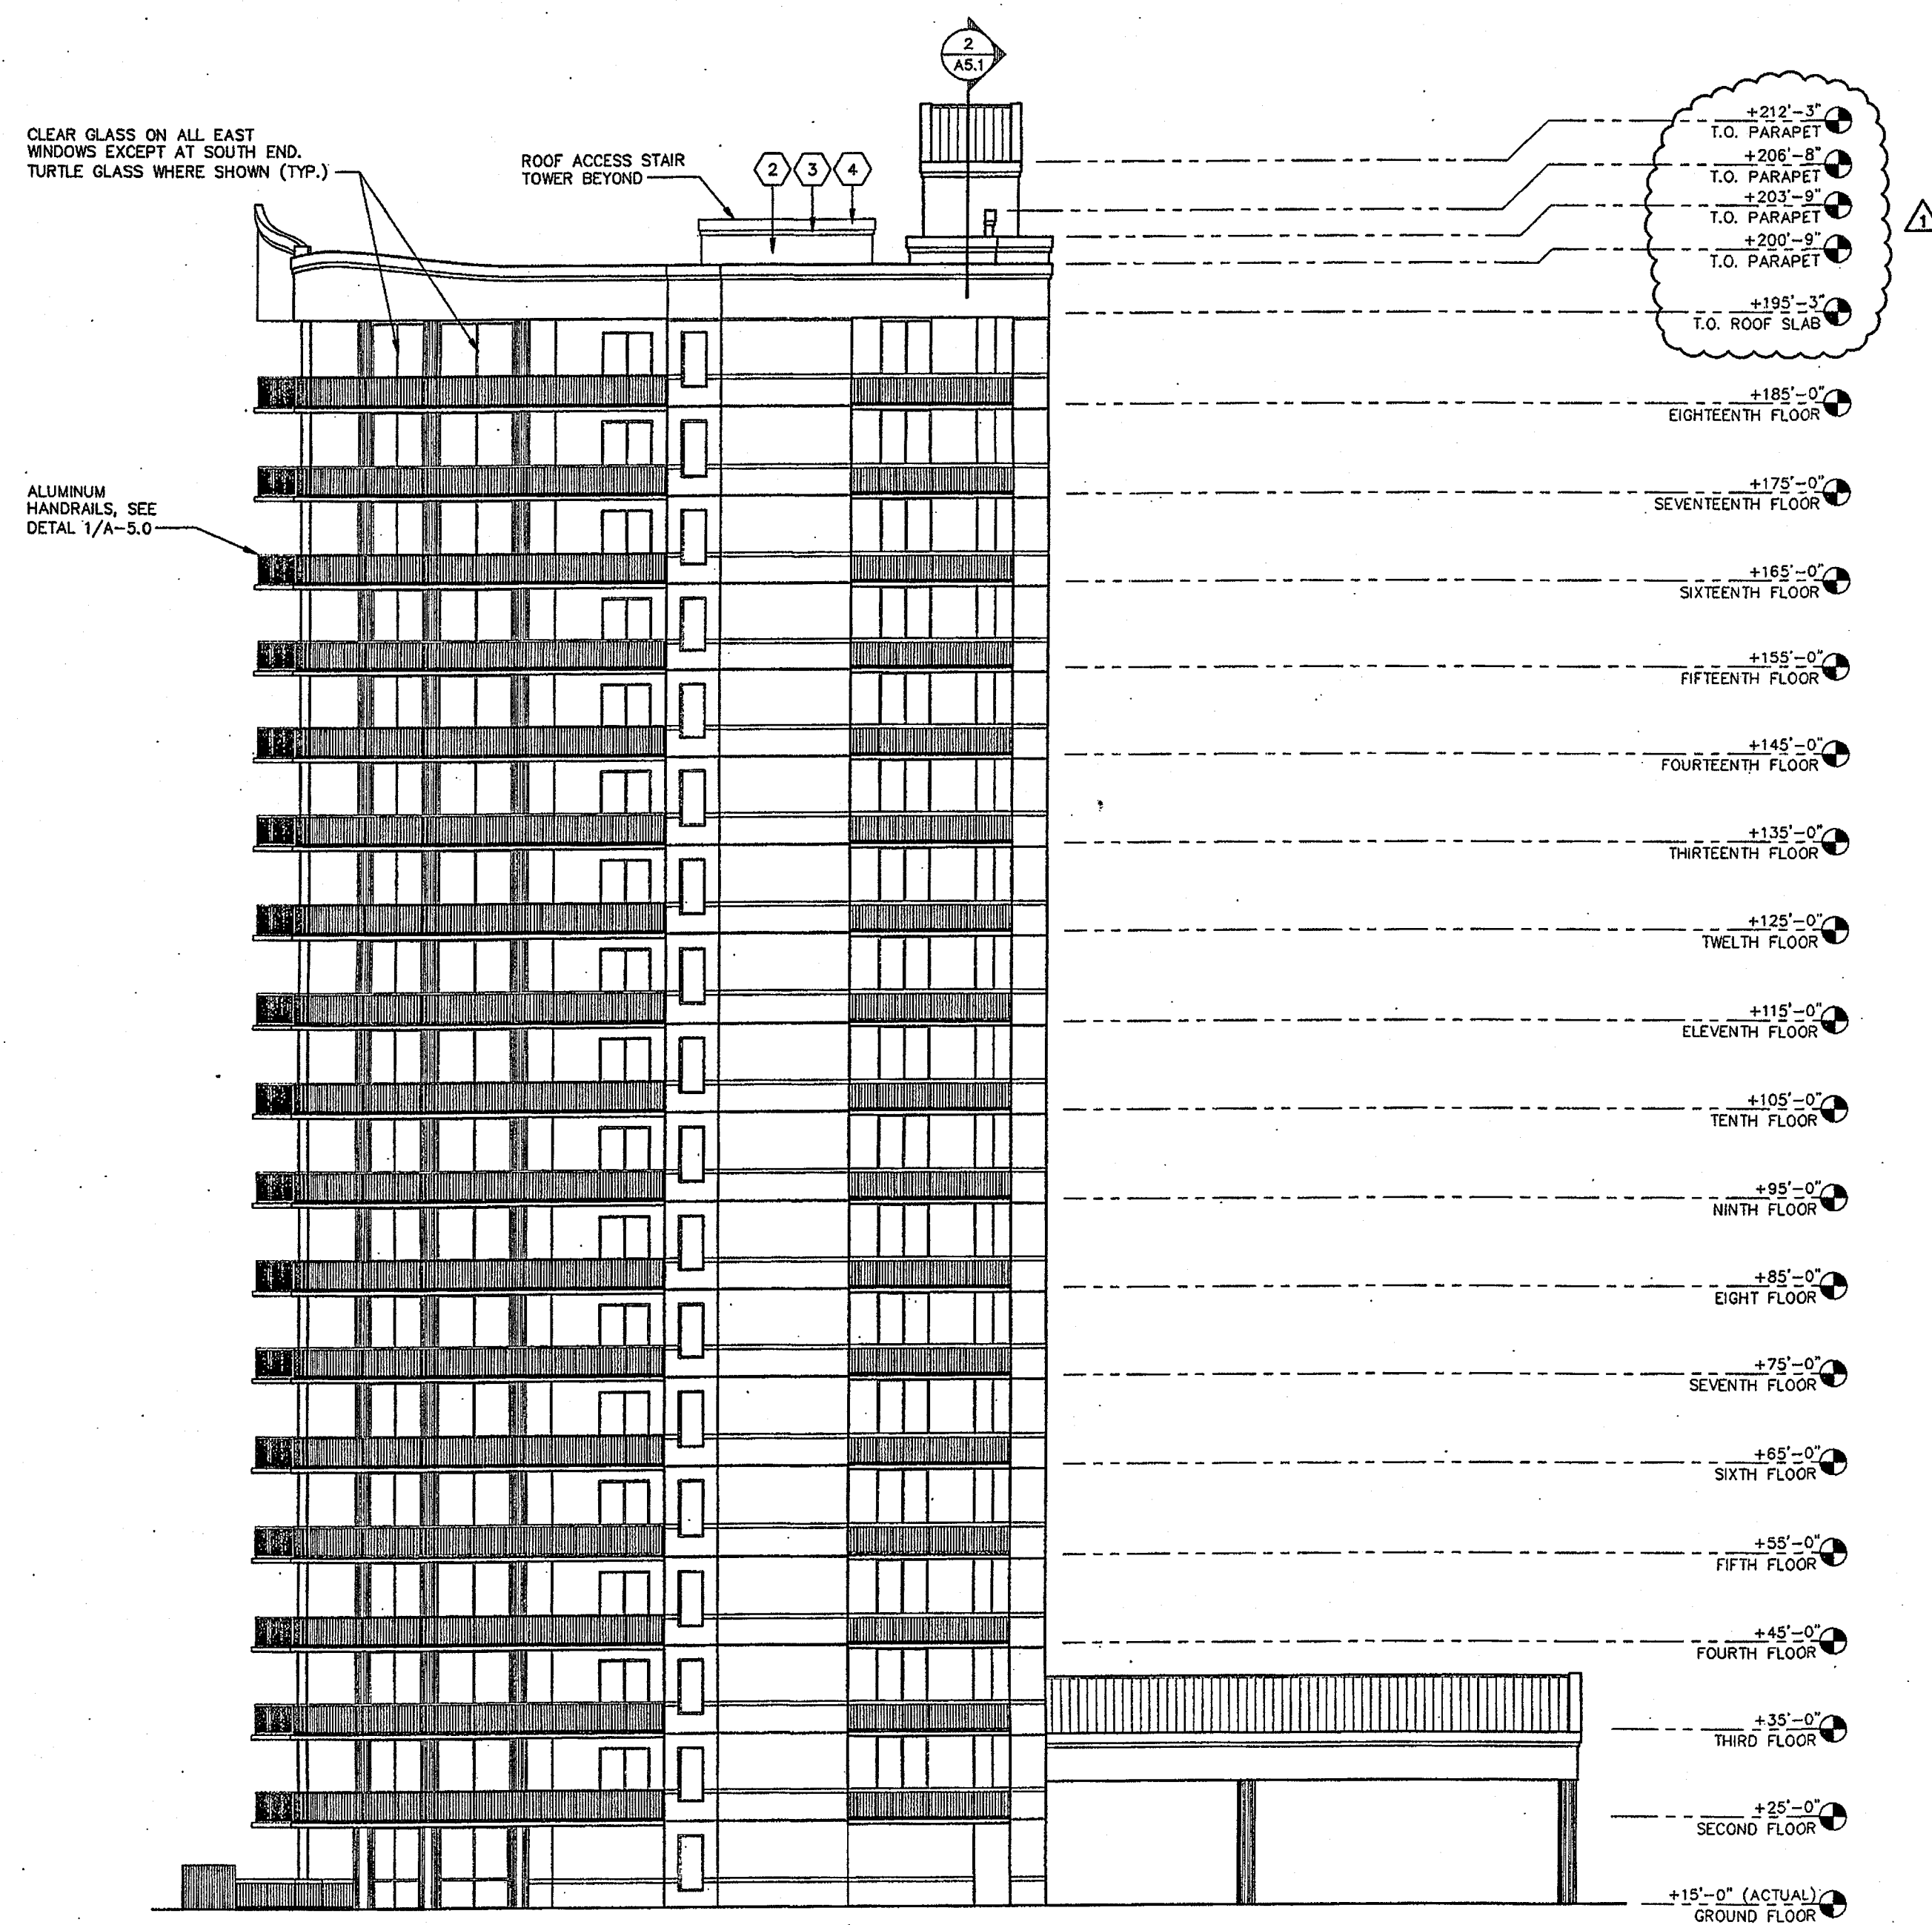

1 EAST ELEVATION
A-2/1 1/16"=1'-0"

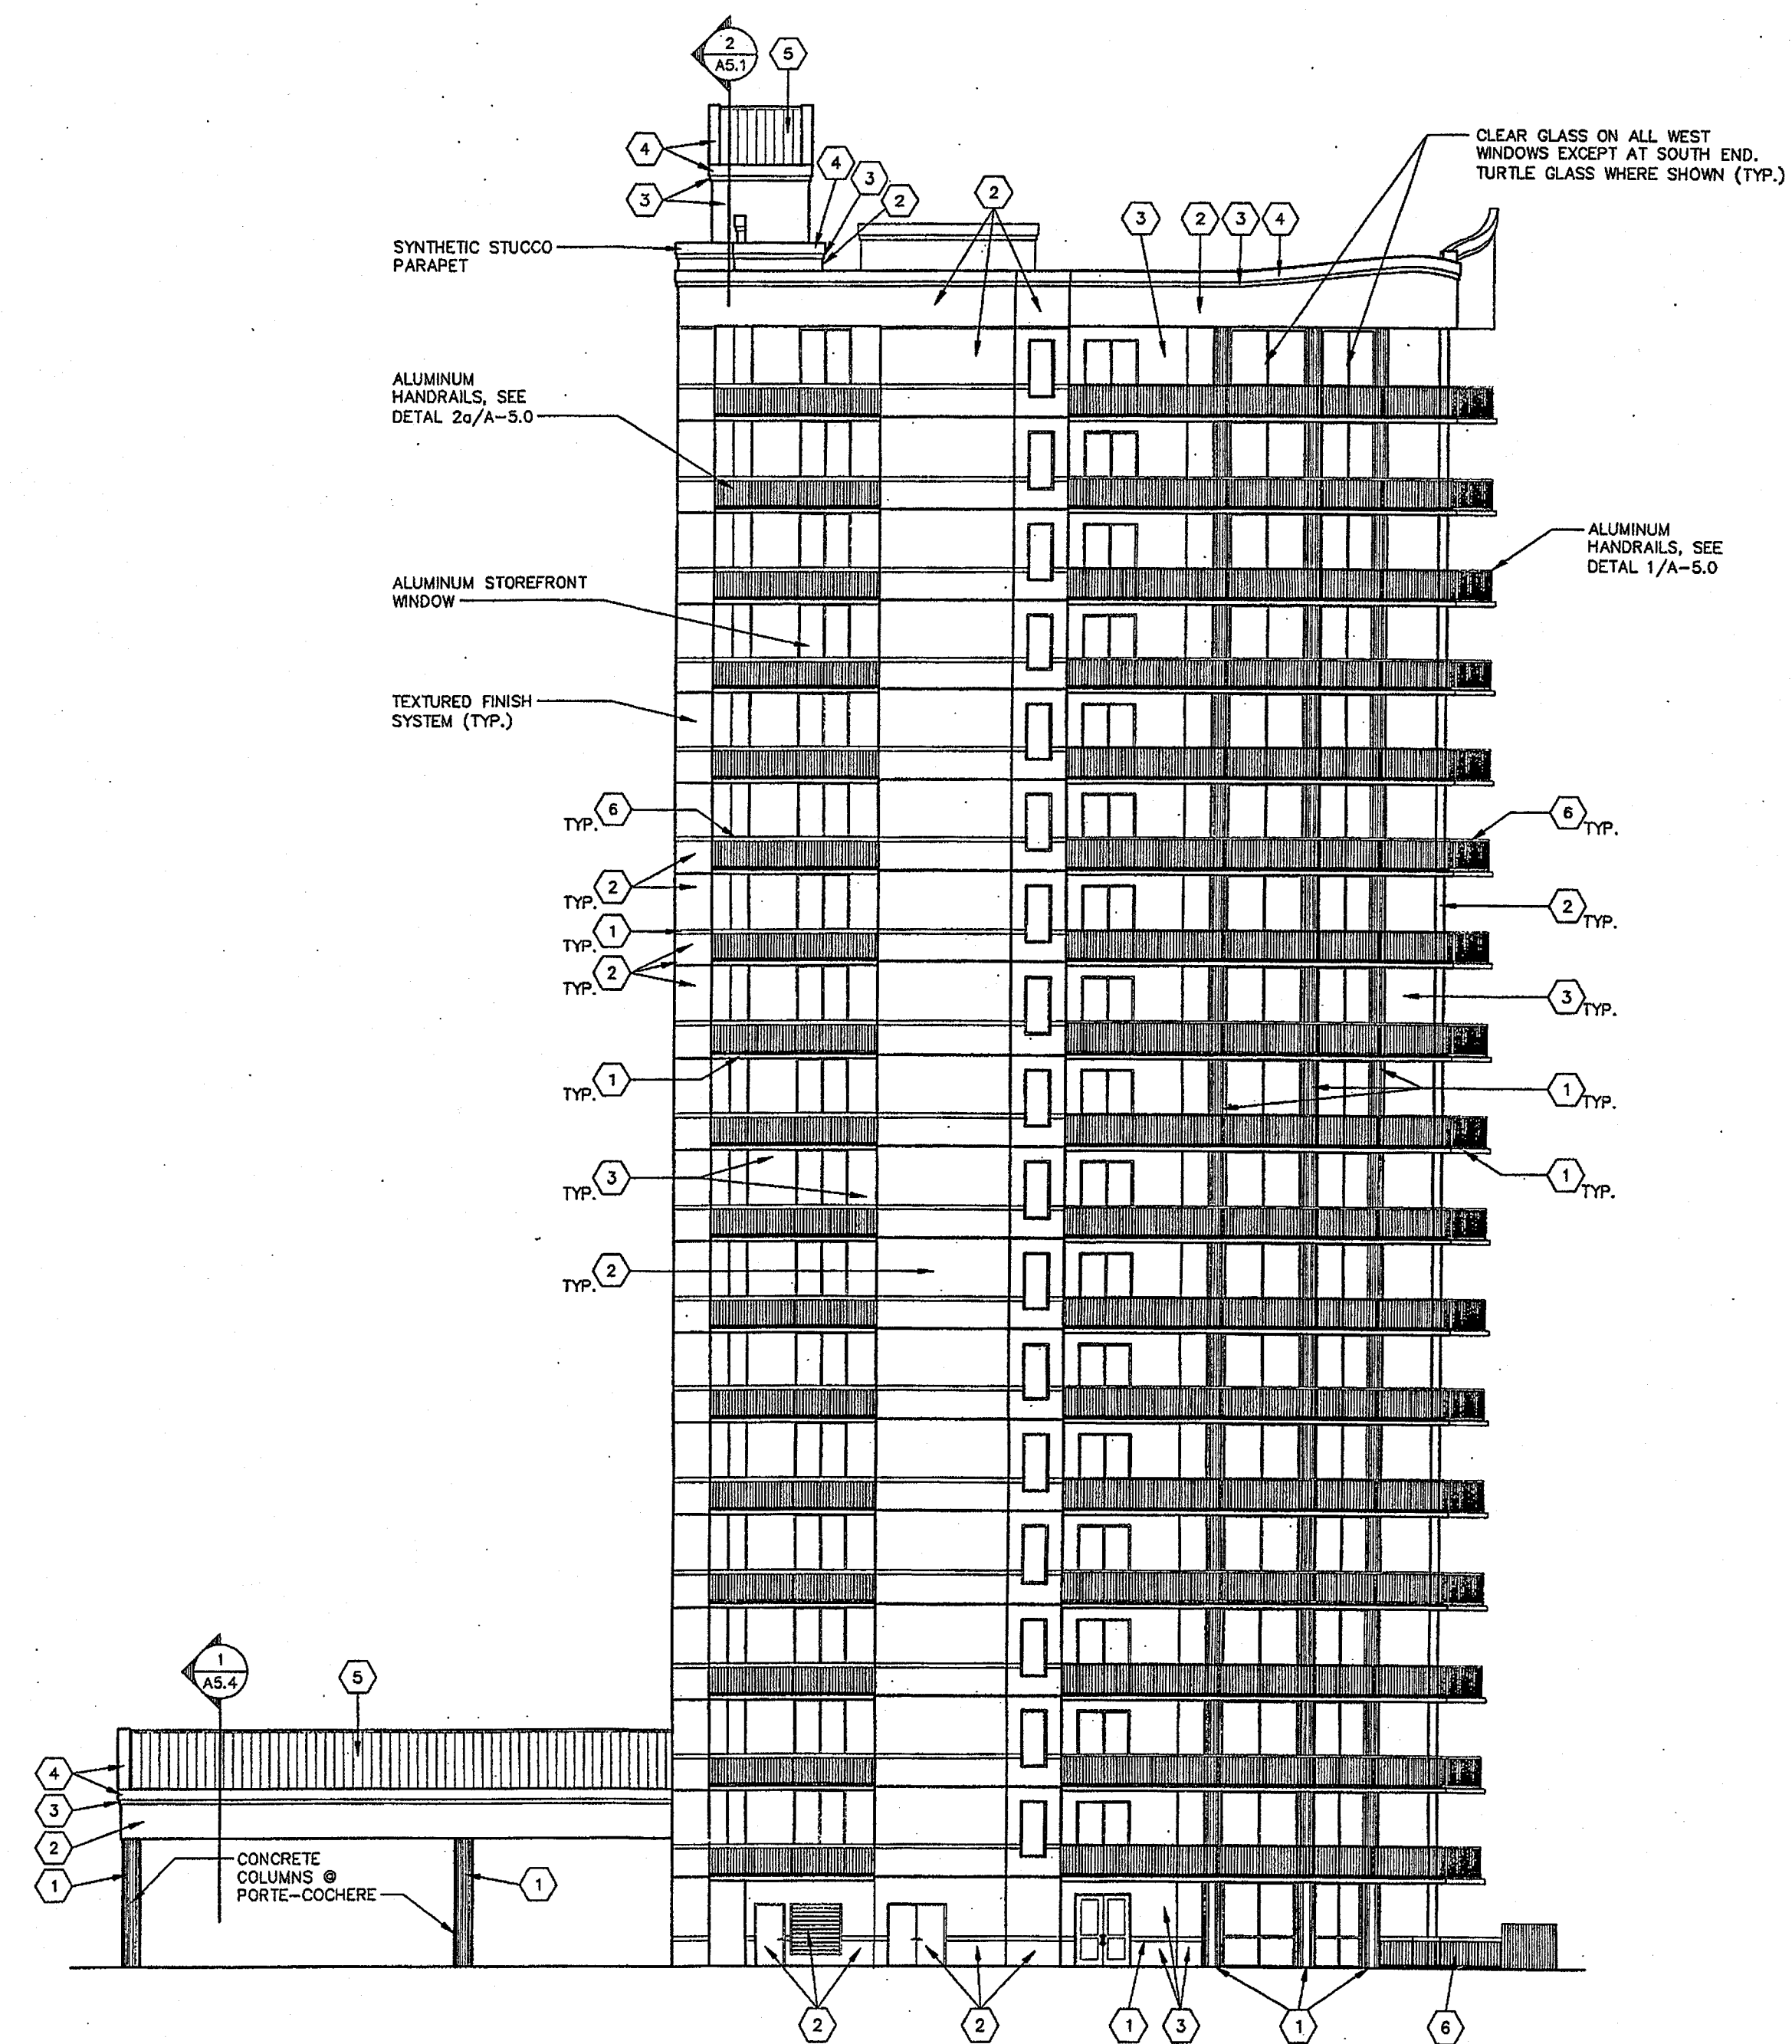

2 WEST ELEVATION
A-2/1 1/16"=1'-0"

EXTERIOR FINISH LEGEND	
1	TEXTURED FINISH SYSTEM - CHINA WHITE #310 ACCENT COLOR
2	TEXTURED FINISH SYSTEM - AMARILLO WHITE #113 PRIMARY FIELD COLOR
3	TEXTURED FINISH SYSTEM - MONASTERY BROWN #381 SECONDARY FIELD COLOR
4	TEXTURED FINISH SYSTEM - COLONIAL TAN #117 PARAPET TRIM COLOR
5	STANDING SEAM METAL ROOF - FABRAL "SANDSTONE", SEE SPECIFICATIONS
6	ALUMINUM HANDRAIL - MANUFACTURER'S STANDARD WHITE

NOTES:
 1. TEXTURED FINISH SYSTEM COLORS ARE TO MATCH THE
"DRYVIT" COLORS INDICATED.
 2. ALL TEXTURED FINISH SYSTEM TO BE "SAND"
TEXTURE FINISH.

Sirabella
 Exclusive Condominiums
 Perdido Key, Florida

BAY AREA ARCHITECTS, INC.
 6417 Hillcrest Park Court, Suite C
 Mobile, AL 36605
 (334) 834-8850
 FAX: (334) 834-8852

DATA
SCALE: 1/16"
FILE NAME: 9850-A2-0
G.J.S.

REVISIONS
REV. - 11/9/01

FILE: 9850
 DATE: 7/31/00
A-2.1
 EXTERIOR ELEVATIONS