



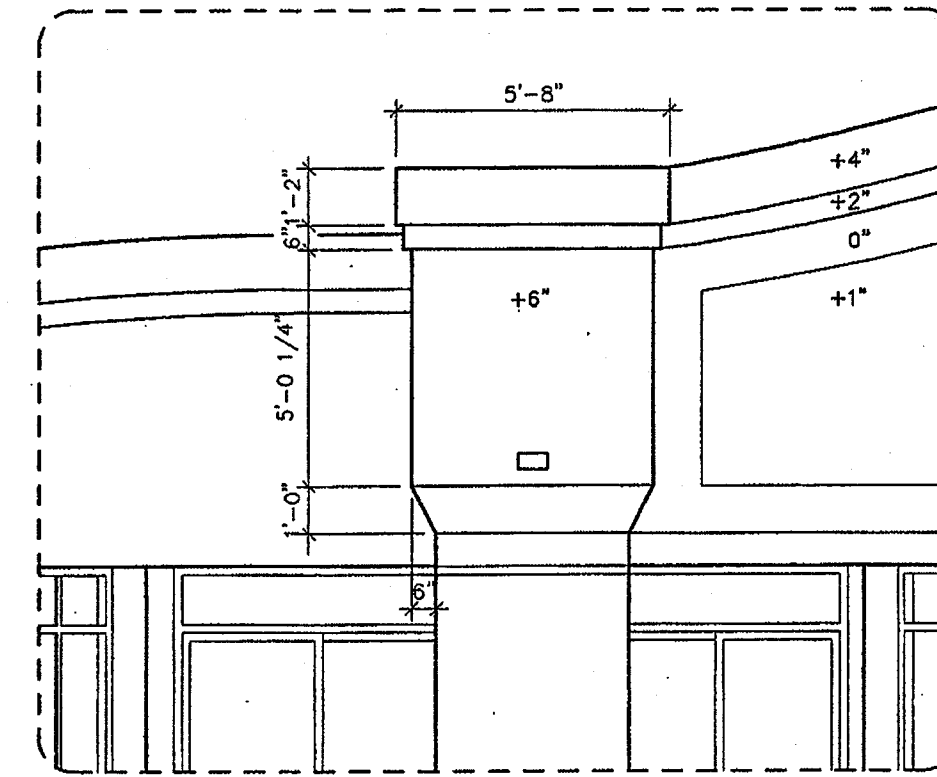


NOTE:
TURTLE GLASS ON ALL SOUTH
FACING WINDOWS.

EXTERIOR FINISH LEGEND	
1	TEXTURED FINISH SYSTEM - CHINA WHITE #310 ACCENT COLOR
2	TEXTURED FINISH SYSTEM - AMARILLO WHITE #113 PRIMARY FIELD COLOR
3	TEXTURED FINISH SYSTEM - MONASTERY BROWN #381 SECONDARY FIELD COLOR
4	TEXTURED FINISH SYSTEM - COLONIAL TAN #117 PARAPET TRIM COLOR
5	STANDING SEAM METAL ROOF - FABRAL "SANDSTONE", SEE SPECIFICATIONS
6	ALUMINUM HANDRAIL - MANUFACTURER'S STANDARD WHITE

NOTES:
1. TEXTURED FINISH SYSTEM COLORS ARE TO MATCH THE
"DRYVIT" COLORS INDICATED.
2. ALL TEXTURED FINISH SYSTEM TO BE "SAND"
TEXTURE FINISH.

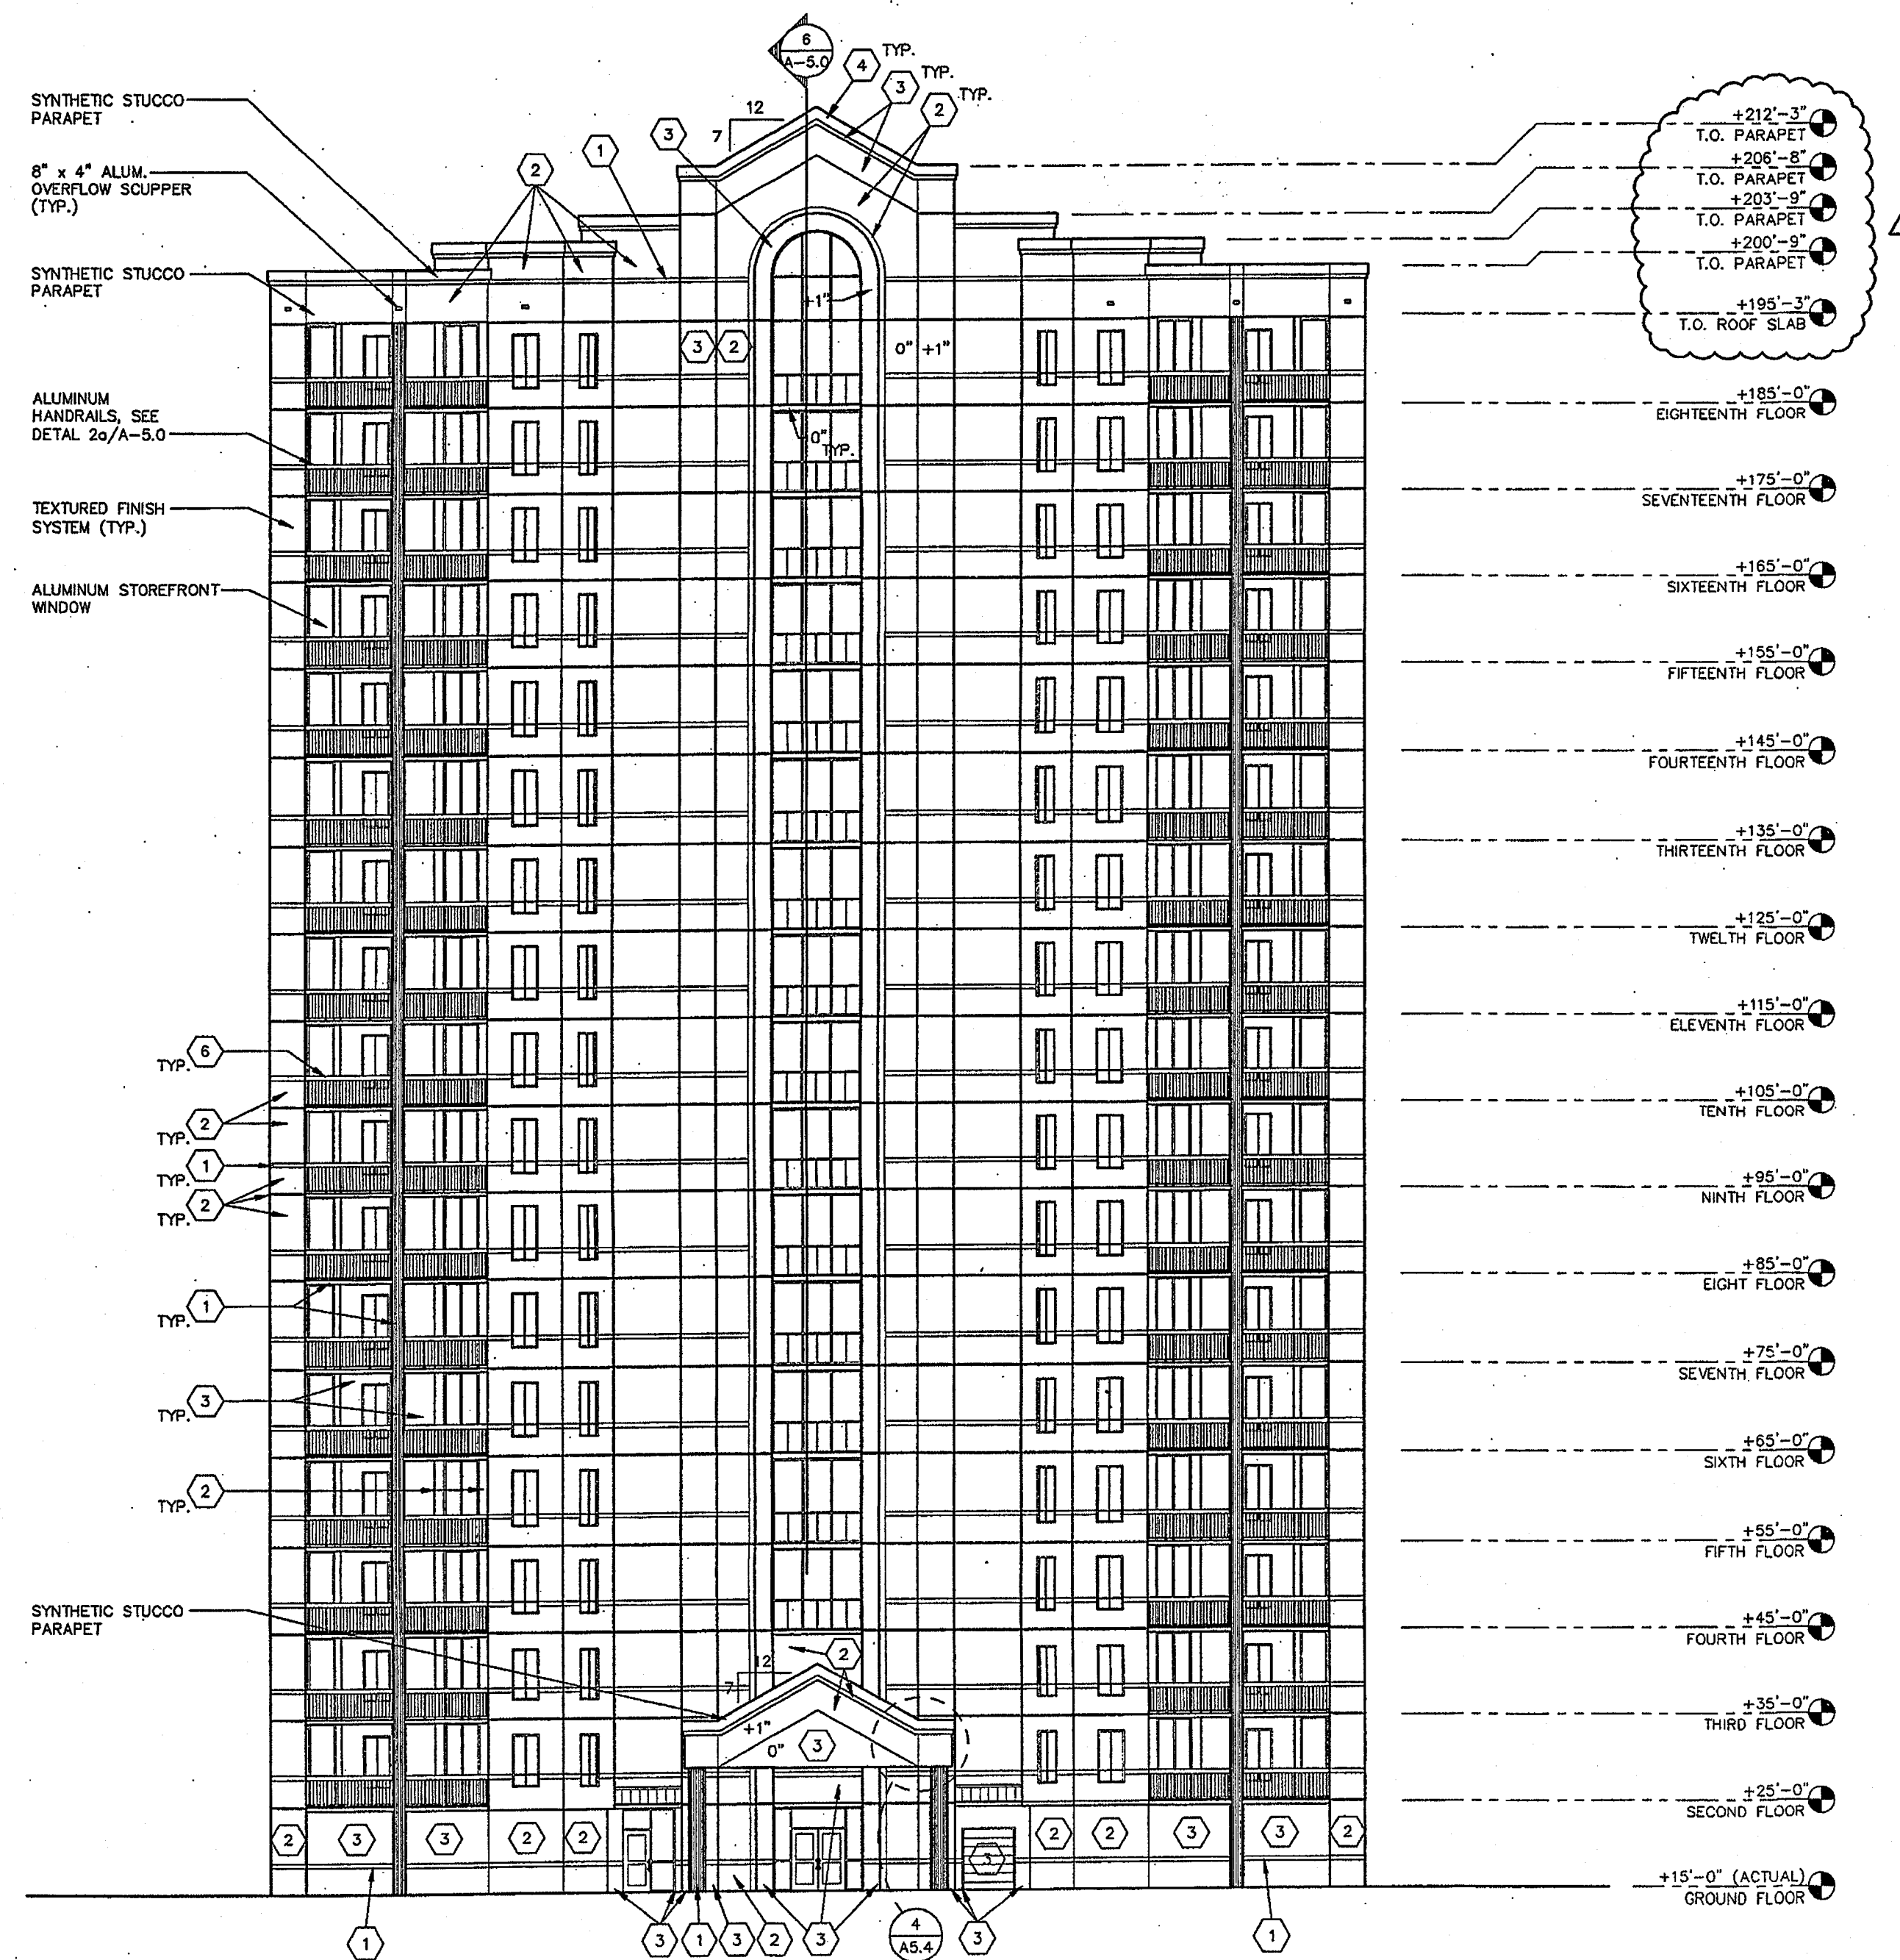

1 NORTH ELEVATION
A-2.0
1/16"=1'-0"

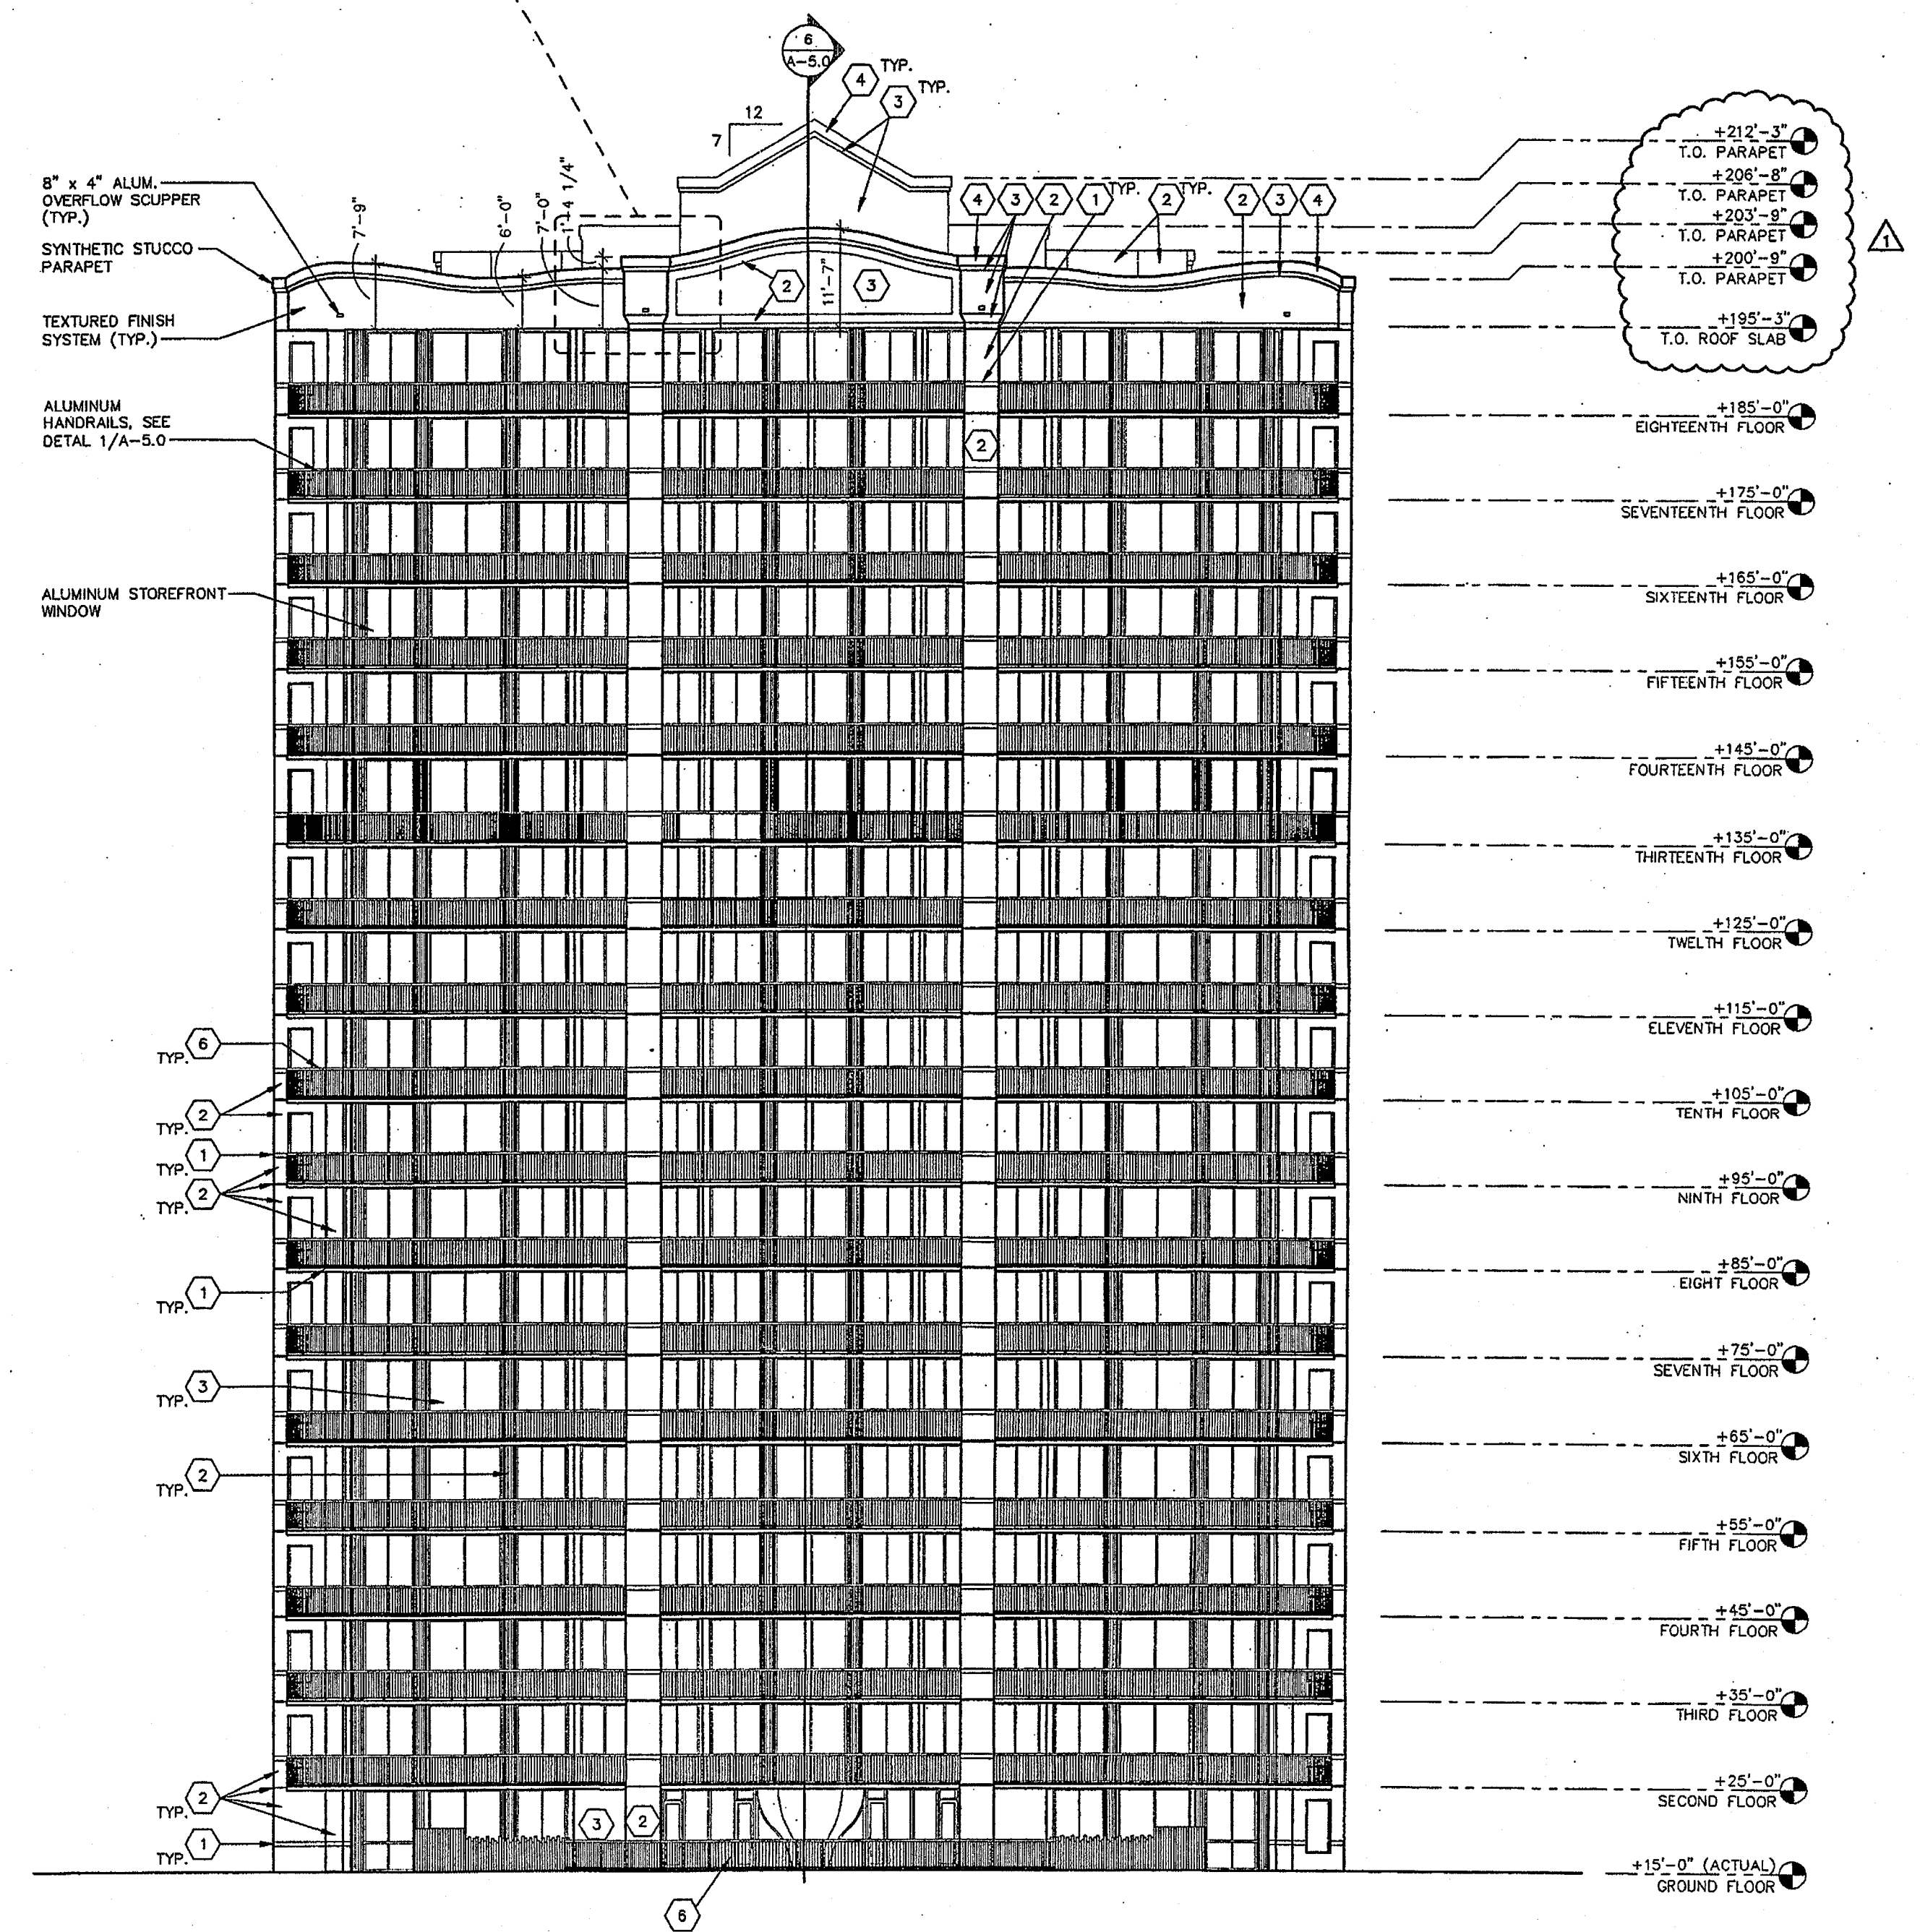

2 SOUTH ELEVATION
A-2.0
1/16"=1'-0"

Sirabella
Exclusive Condominiums
Perdido Key, Florida

BA BAY AREA ARCHITECTS, INC.
6417 Hillcrest Park Court, Suite C
Mobile, AL 36685
(904) 634-8800
FAX: (904) 634-8852

DATA
SCALE: 1/16"
FILE NAME: 9850-A2-0
G.J.S.

REVISIONS
REV. - 11/8/01

FILE: 9850
DATE: 7/31/00

A-2.0
EXTERIOR ELEVATIONS